
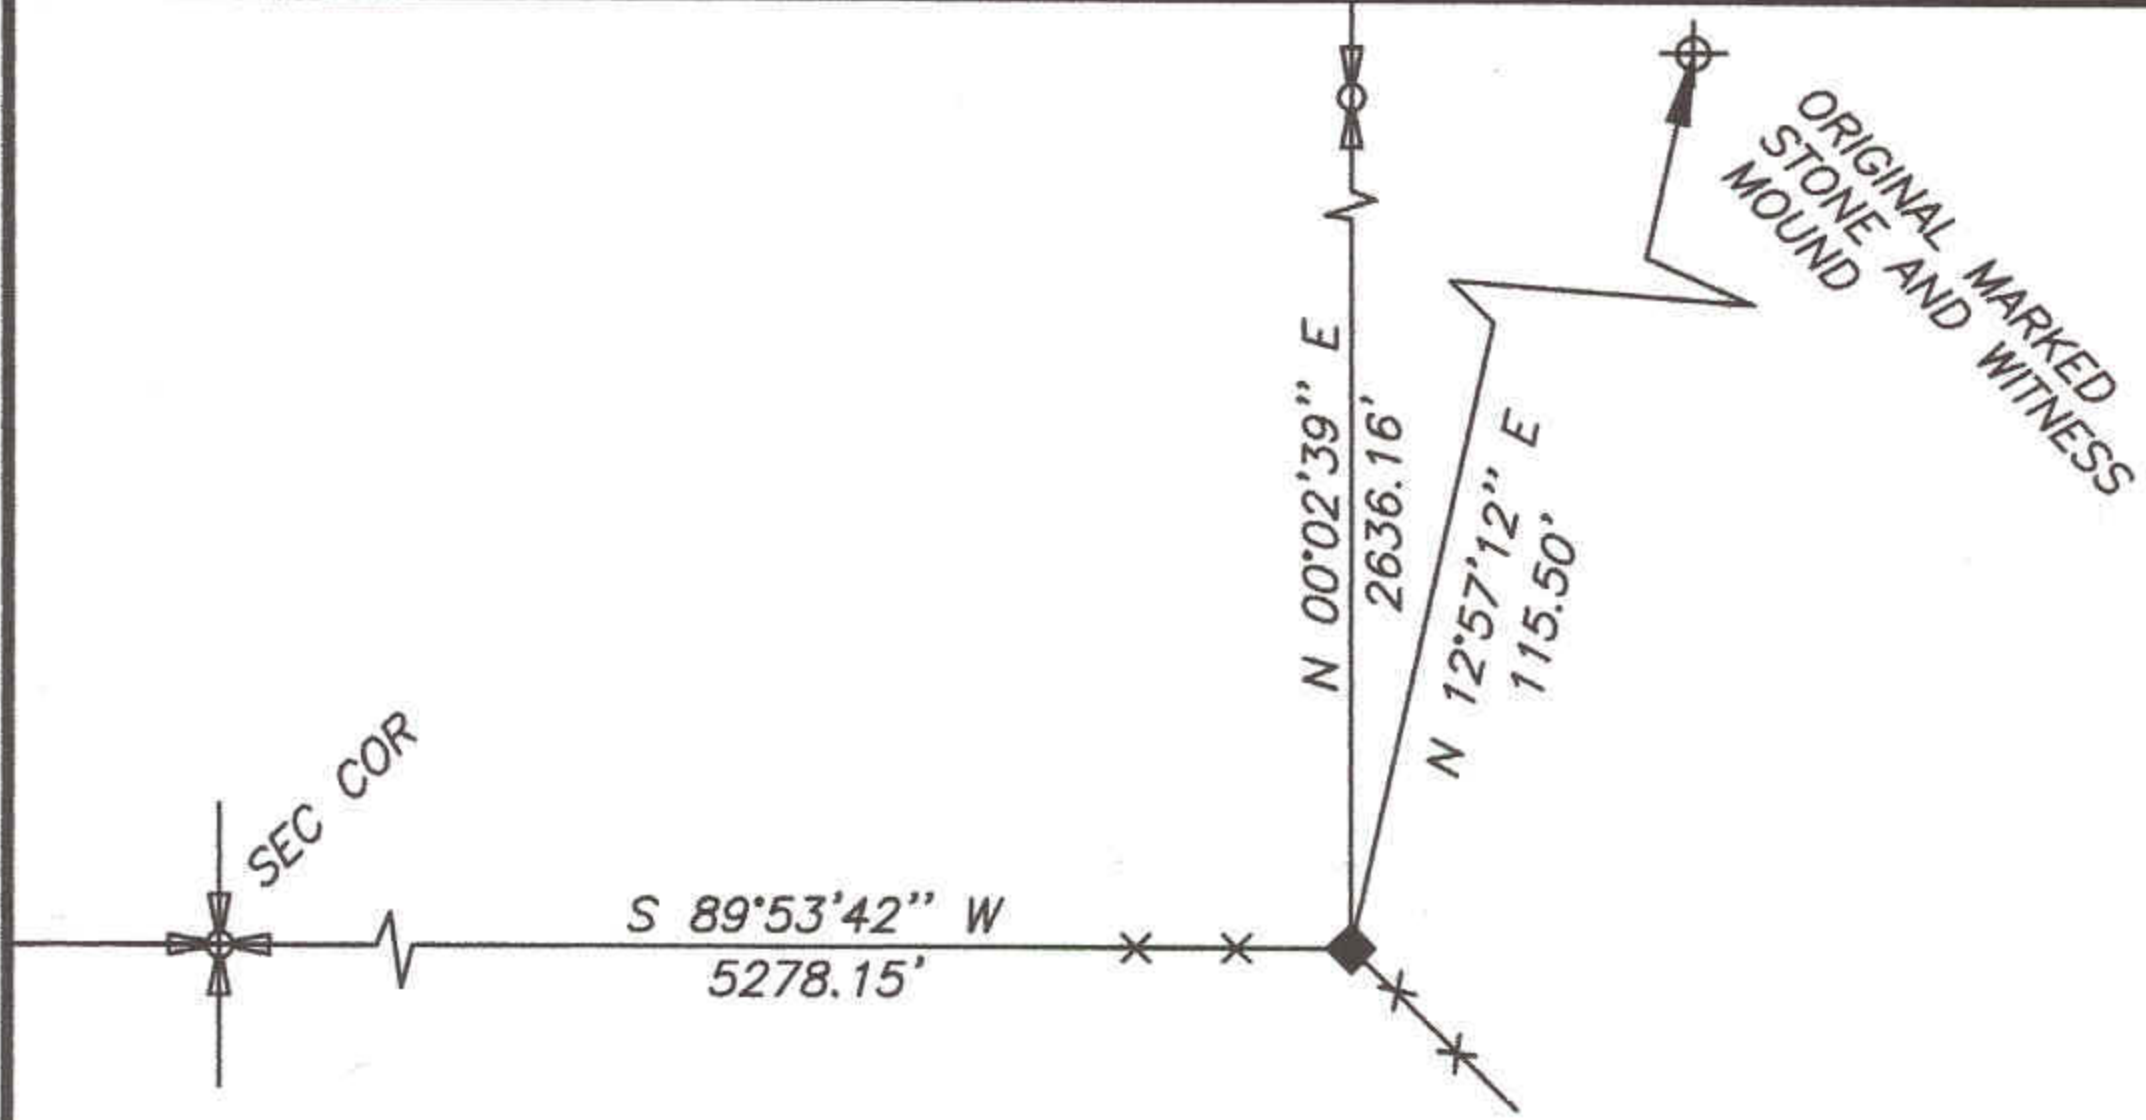


DUCHESNE COUNTY MONUMENT SURVEY RECORD

T3S R2W  
SEC 8 SEC 9  
SEC 17 SEC 16  
U.S.B.&M.

R 1-9

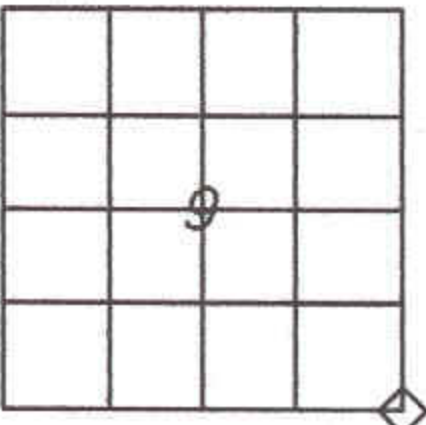

DESCRIPTION OF CORNER EVIDENCE FOUND

FOUND 2½" BRASS CAP S12°57'12"W AND 115.50 FEET OF ORIGINAL  
MARKED STONE AND WITNESS MOUND, BRASS CAP STAMPED:  
U.S. GENERAL LAND OFFICE SURVEY  
PENALTY \$250 FOR REMOVAL  
T3S R2W  
S 8 S 9  
S 17 S 16  
1922

DESCRIPTION OF MONUMENT AND ACCESSORIES ESTABLISHED TO PERPETUATE  
THE ORIGINAL LOCATION OF THE CORNER

(REFERENCED AS SHOWN)

STATE PLANE COORDINATE DATA

CERTIFICATION

I Jerry D. Allred, Licensed Land Surveyor, State of Utah, do  
hereby certify that I have performed or reviewed the work done on the  
diagrammed corner as reported on this recordation form and approve same

Date 12 Dec 2000

Jerry D. Allred  
Signature of Surveyor

148951  
License No.